

RUBISLAW TERRACE


Pond



ALBYN PLACE


±33.2m

±32.3m

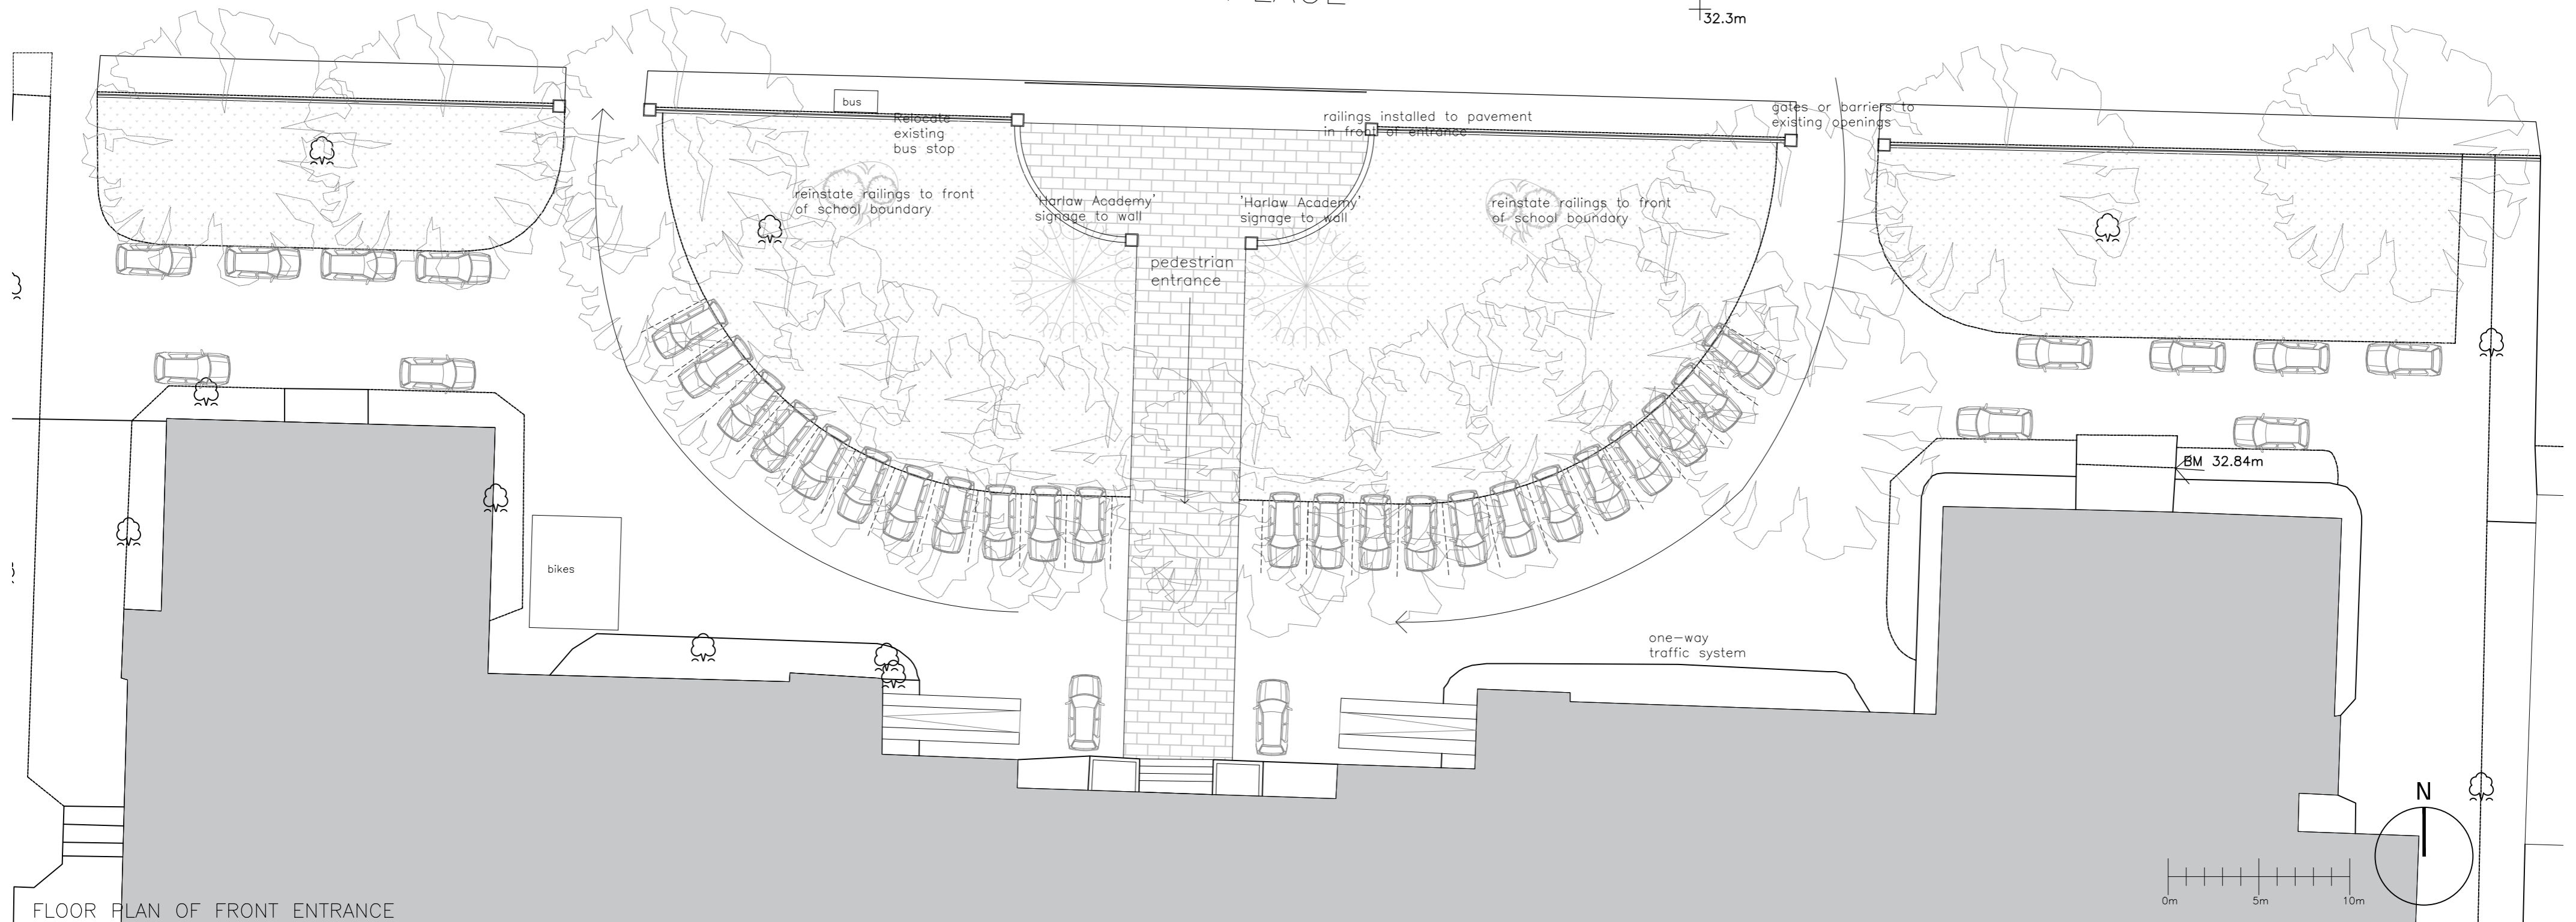

FLOOR PLAN OF FRONT ENTRANCE

0m 5m 10m

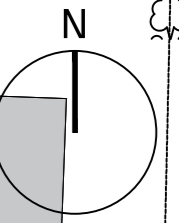

BM 32.84m

Relocate existing bus stop

reinstate railings to front of school boundary

'Harlow Academy' signage to wall

pedestrian entrance

'Harlow Academy' signage to wall

reinstate railings to front of school boundary

railings installed to pavement in front of entrance

gates or barriers to existing openings

one-way traffic system

bikes